



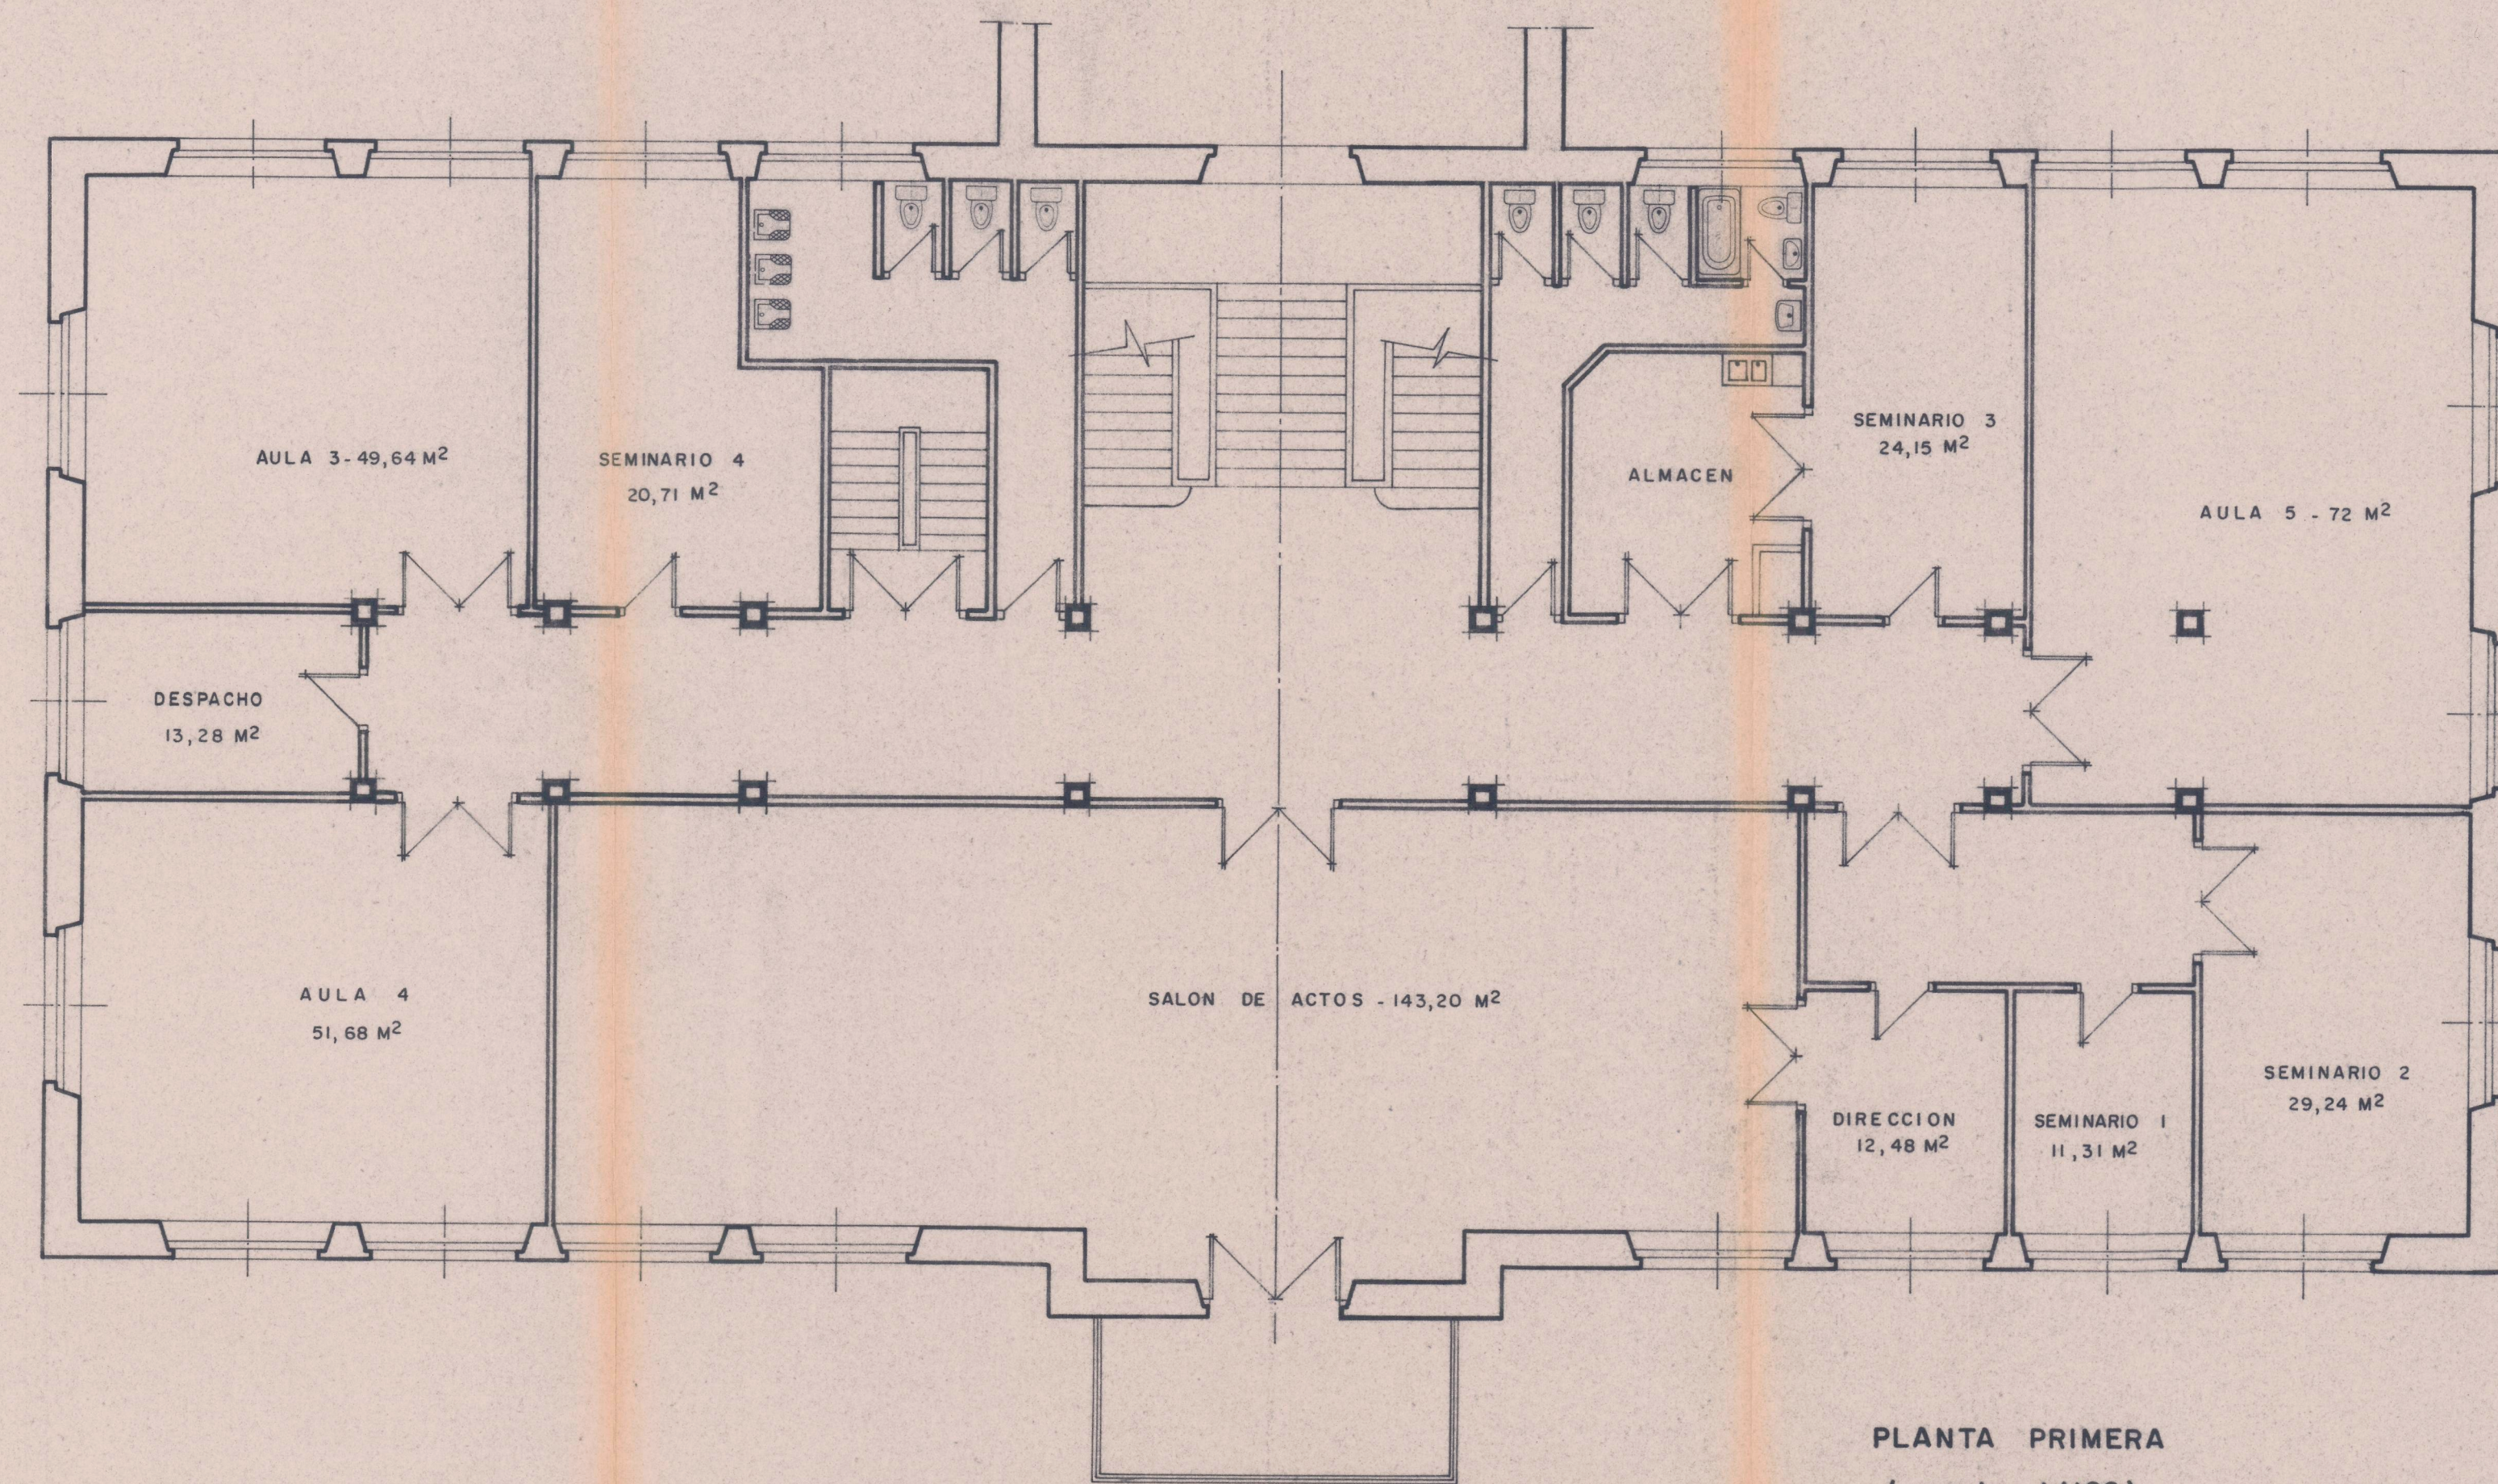

AULA 3	49.64 m ²
AULA 4	51.68 m ²
AULA 5	72.00 m ²
3 AULAS	173.32 m ²

SEMINARIO 1	11.31 m ²
SEMINARIO 2	29.24 m ²
SEMINARIO 3	24.15 m ²
SEMINARIO 4	20.71 m ²
4 SEMINARIOS	85.41 m ²
SALON ACTOS	143.20 m ²

PLANTA PRIMERA
(escala -1/100)

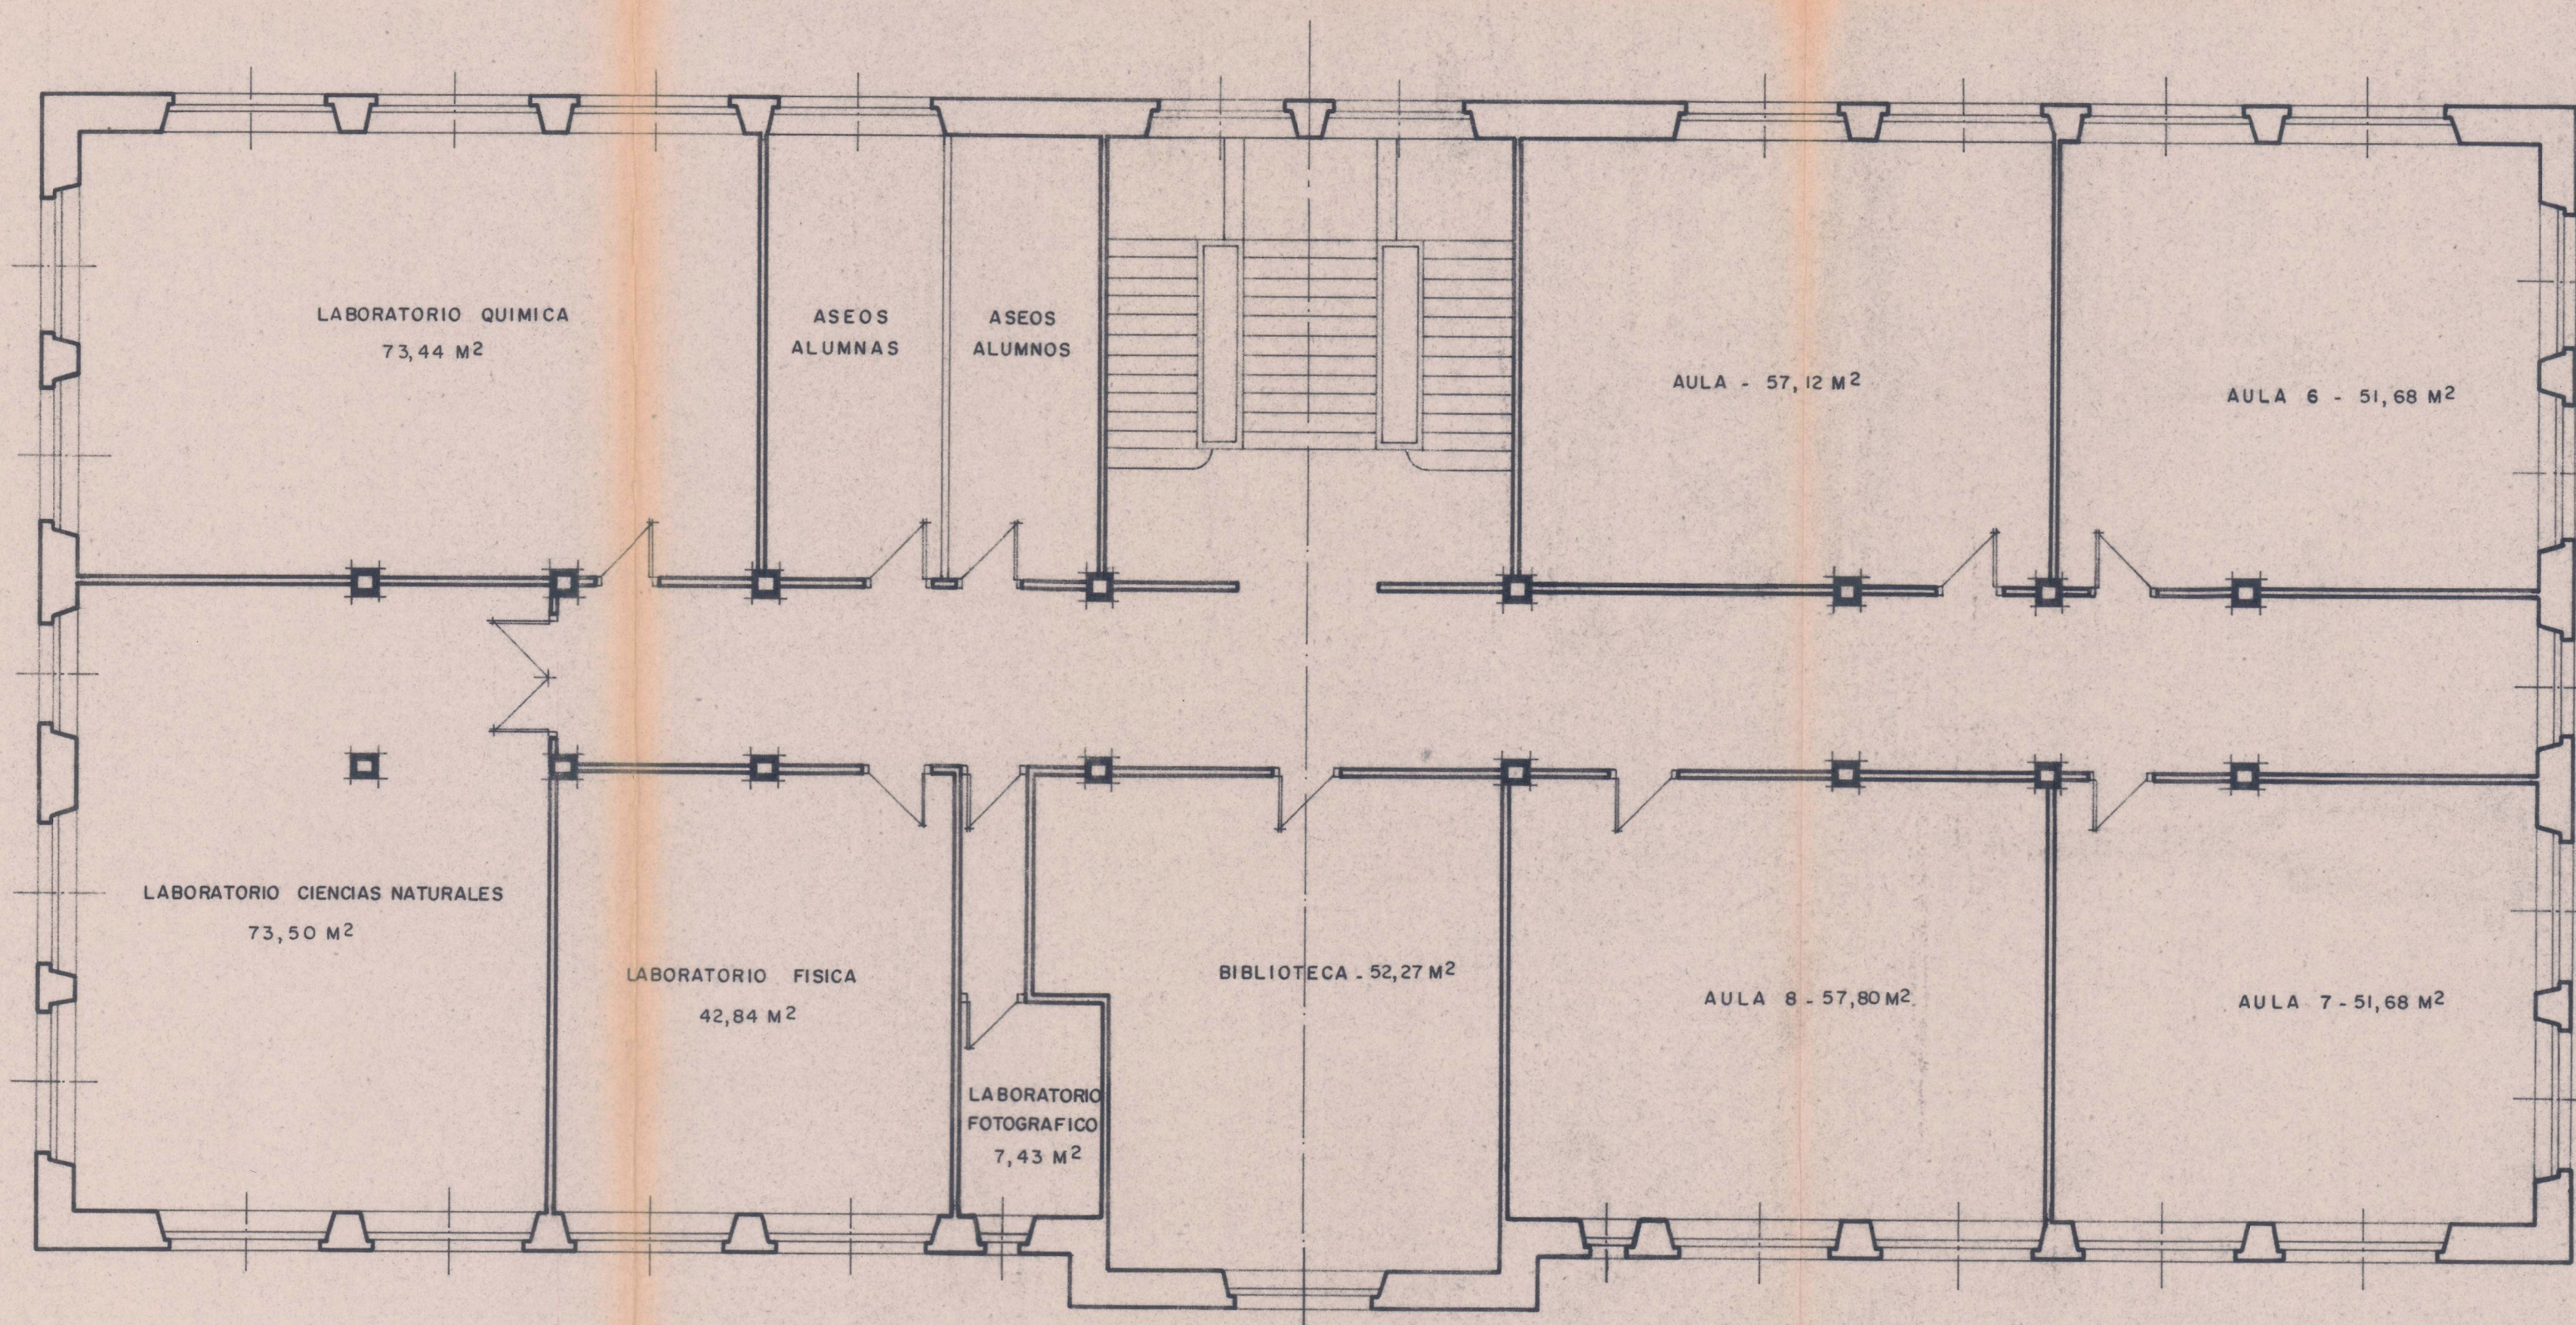

AULA	57.12 m ²
AULA 6	51.68 m ²
AULA 7	51.68 m ²
AULA 8	57.80 m ²
4 AULAS	218.28 m ²

LABORATORIO QUIMICA	73.44 m ²
LABORATORIO CIENCIAS	73.50 m ²
LABORATORIO FISICA	42.84 m ²
LABORATORIO FOTOGRAFICO	7.43 m ²
4 LABORATORIOS	197.21 m ²
BIBLIOTECA	52.27 m ²

PLANTA SEGUNDA
(escala - 1/100)

COLEGIO "VALLE DE BAZTAN"		
ORNOZ - VALLE DE BAZTAN - NAVARRA		
PROPIETARIO: Excmo. Ayuntamiento del Valle de Baztan	PLANTA PRIMERA Y SEGUNDA	VALLE DE BAZTAN junio 1.980
mariano oleiza arcechea arquitecto		ESCALA 1/100
		2